

Elevation View - Oak Street To North Avenue

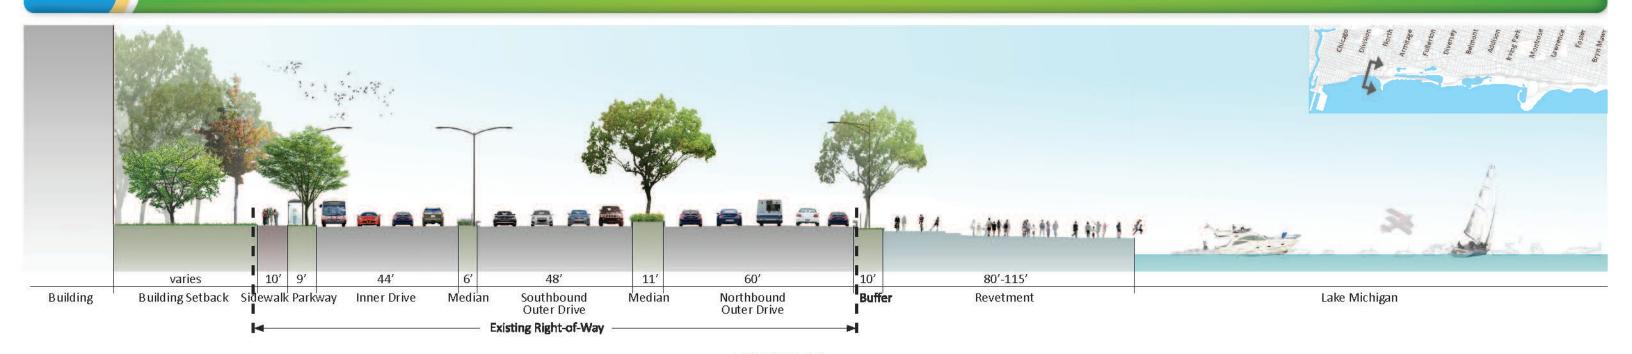

EXISTING (Looking North)

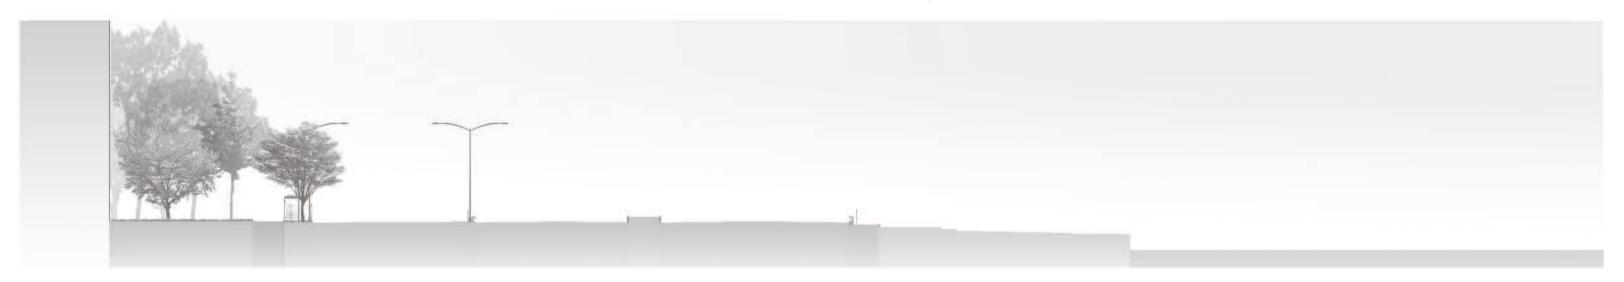

PROPOSED (Looking North)

INSTRUCTIONS:

- 1. Check Mode box indicating which travel mode your idea reflects.
- 2. Check Purpose & Need box indicating which transportation improvement need is addressed by your idea at this location.
- 3. Sketch your idea on the proposed elevation and/or describe it in words.
- 4. Submit your idea to the project team.

NAME (OPTIONAL):

ZIP CODE (REQUIRED):

MODE:

- Vehicular
- ☐ Transit
- ☐ Non-motorized

Safety

- ☐ Vehicular Safety
- ☐ Non-motorized Travel Safety

PURPOSE & NEED CATEGORY

Mobility

- ☐ Vehicular Mobility
- ☐ Transit Mobility

Infrastructure

☐ Infrastructure Element

(Check all that apply to your idea)

Access & Circulation

- □ Non-motorized access to Lincoln Park
- ☐ Transit access to Lincoln Park
- Vehicular Access to Lincoln Park

☐ Lakefront Trail Mobility

☐ Connection Element

DESCRIPTION:







