



SECTION 1A - SOUTH OF THE FEDERAL BREAKWATER

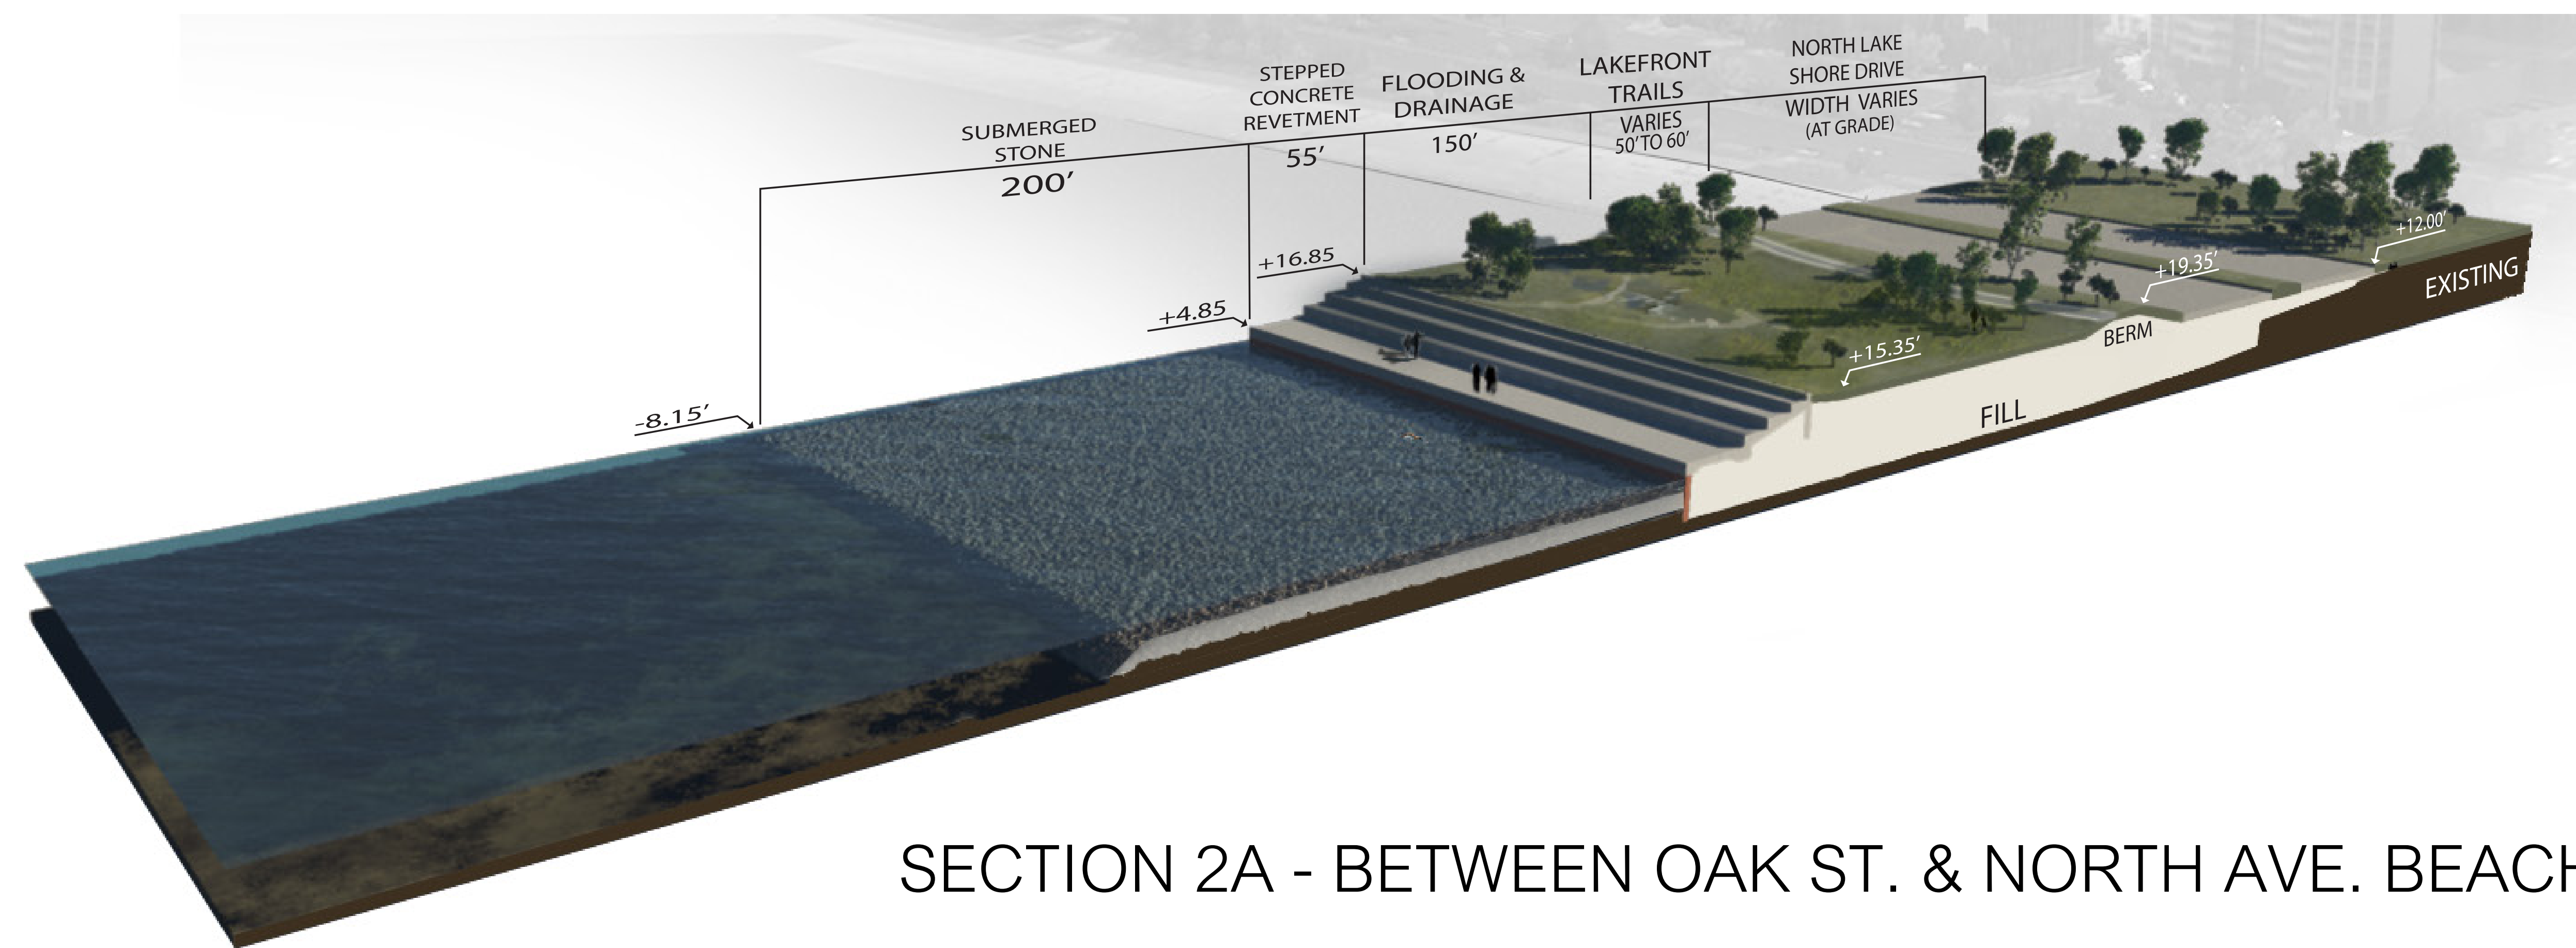

SECTION 2A - BETWEEN OAK ST. & NORTH AVE. BEACH

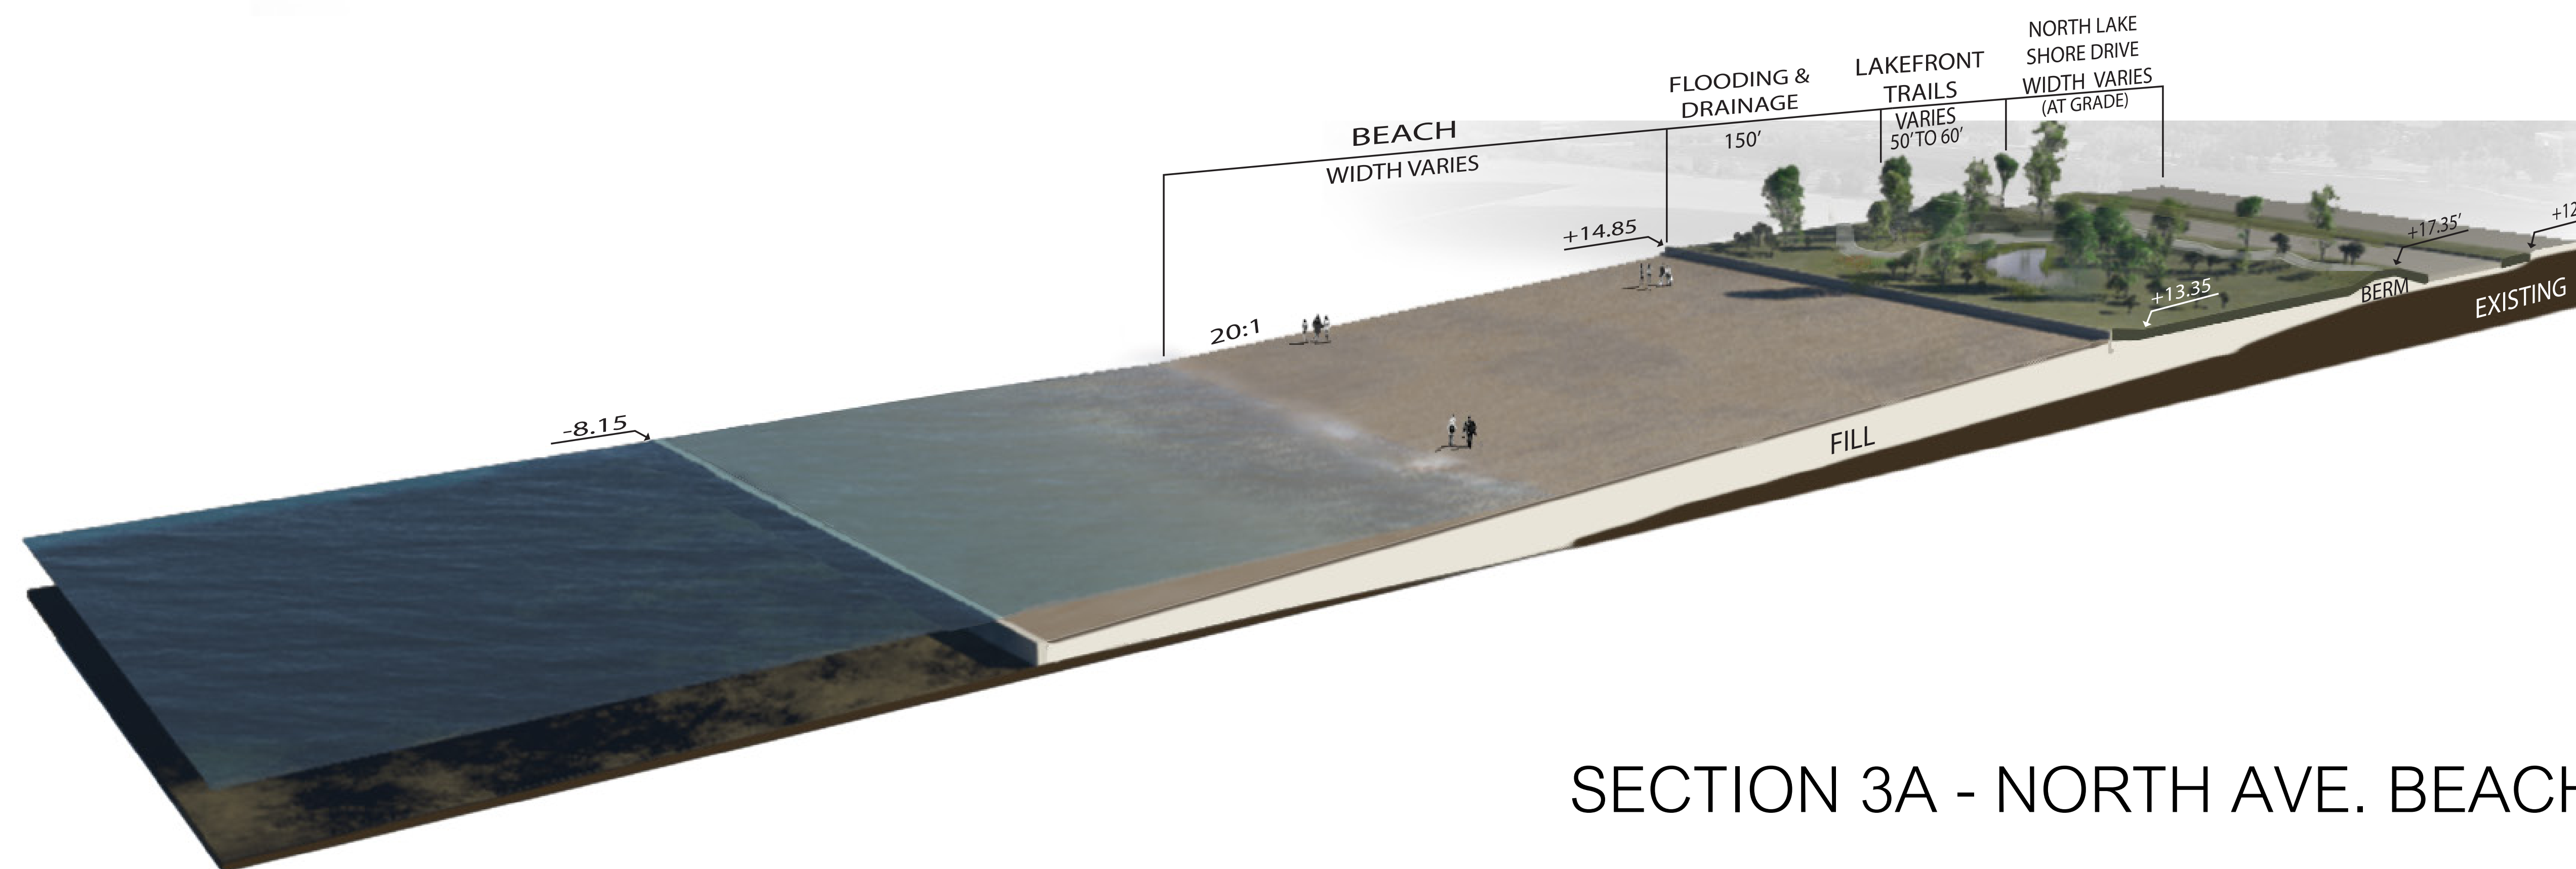

SECTION 3A - NORTH AVE. BEACH