
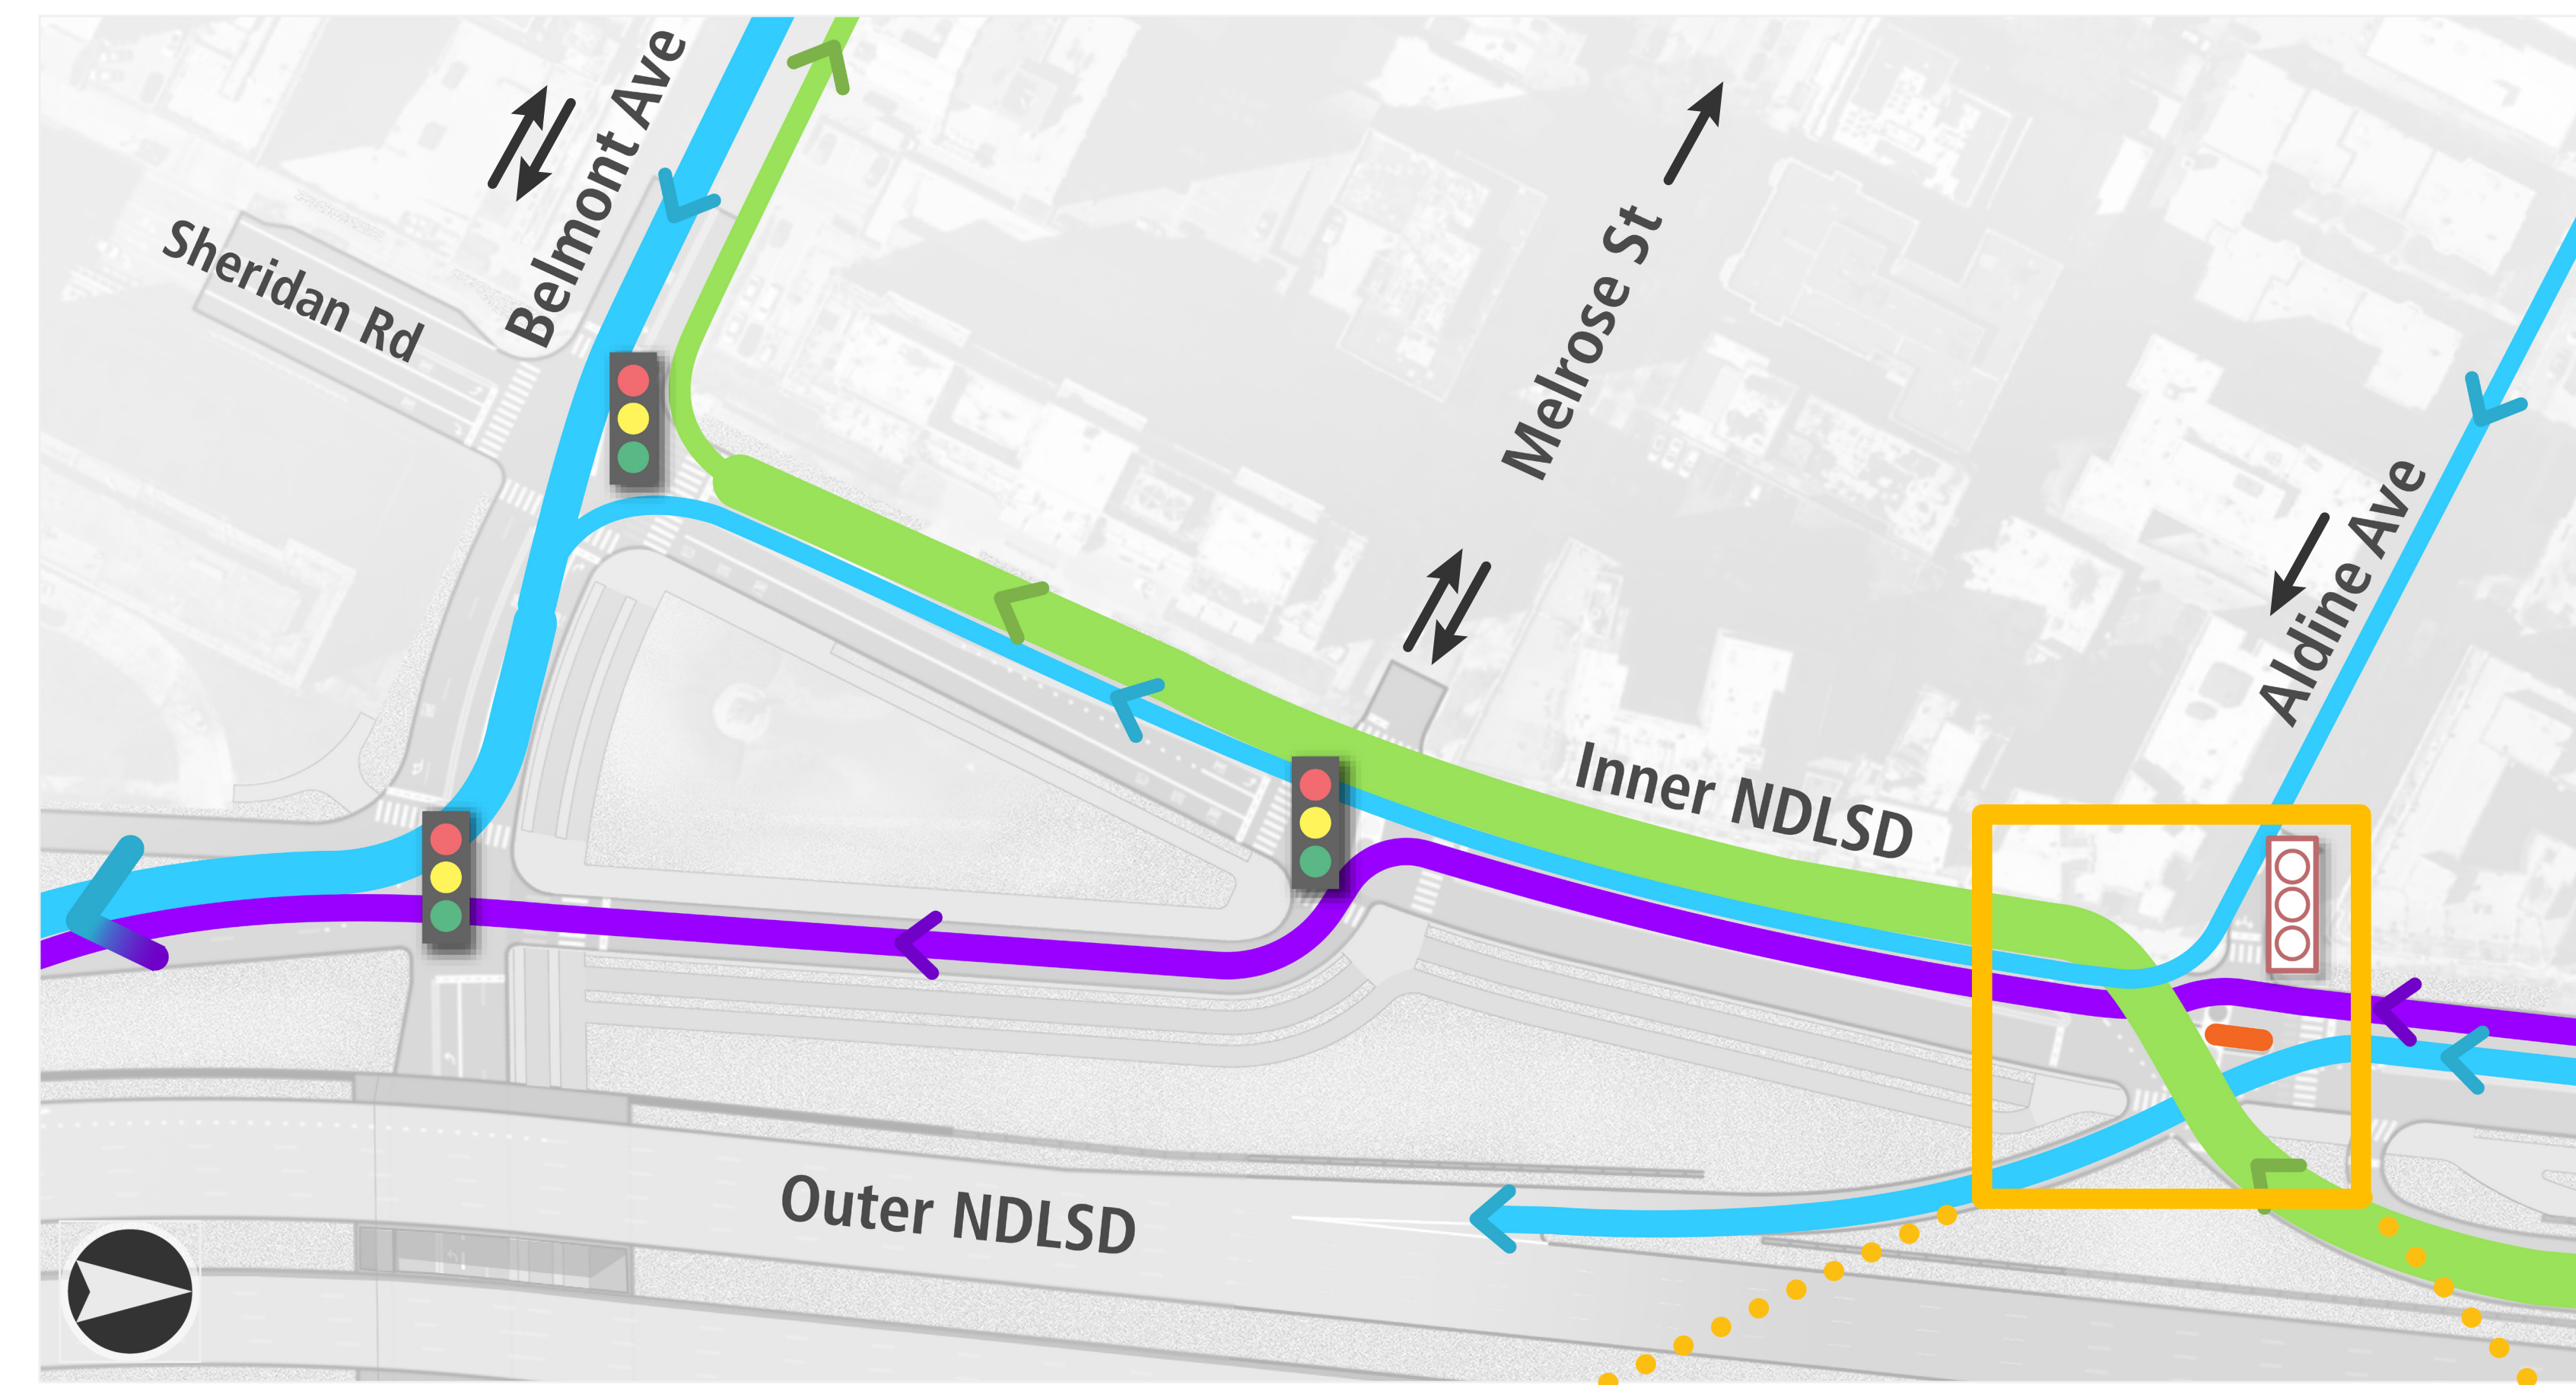




BELMONT | TRIANGLE SOUTHBOUND RECONFIGURATION

Existing

Relocated Exit + Bus Only Entrance + Additional Entrance

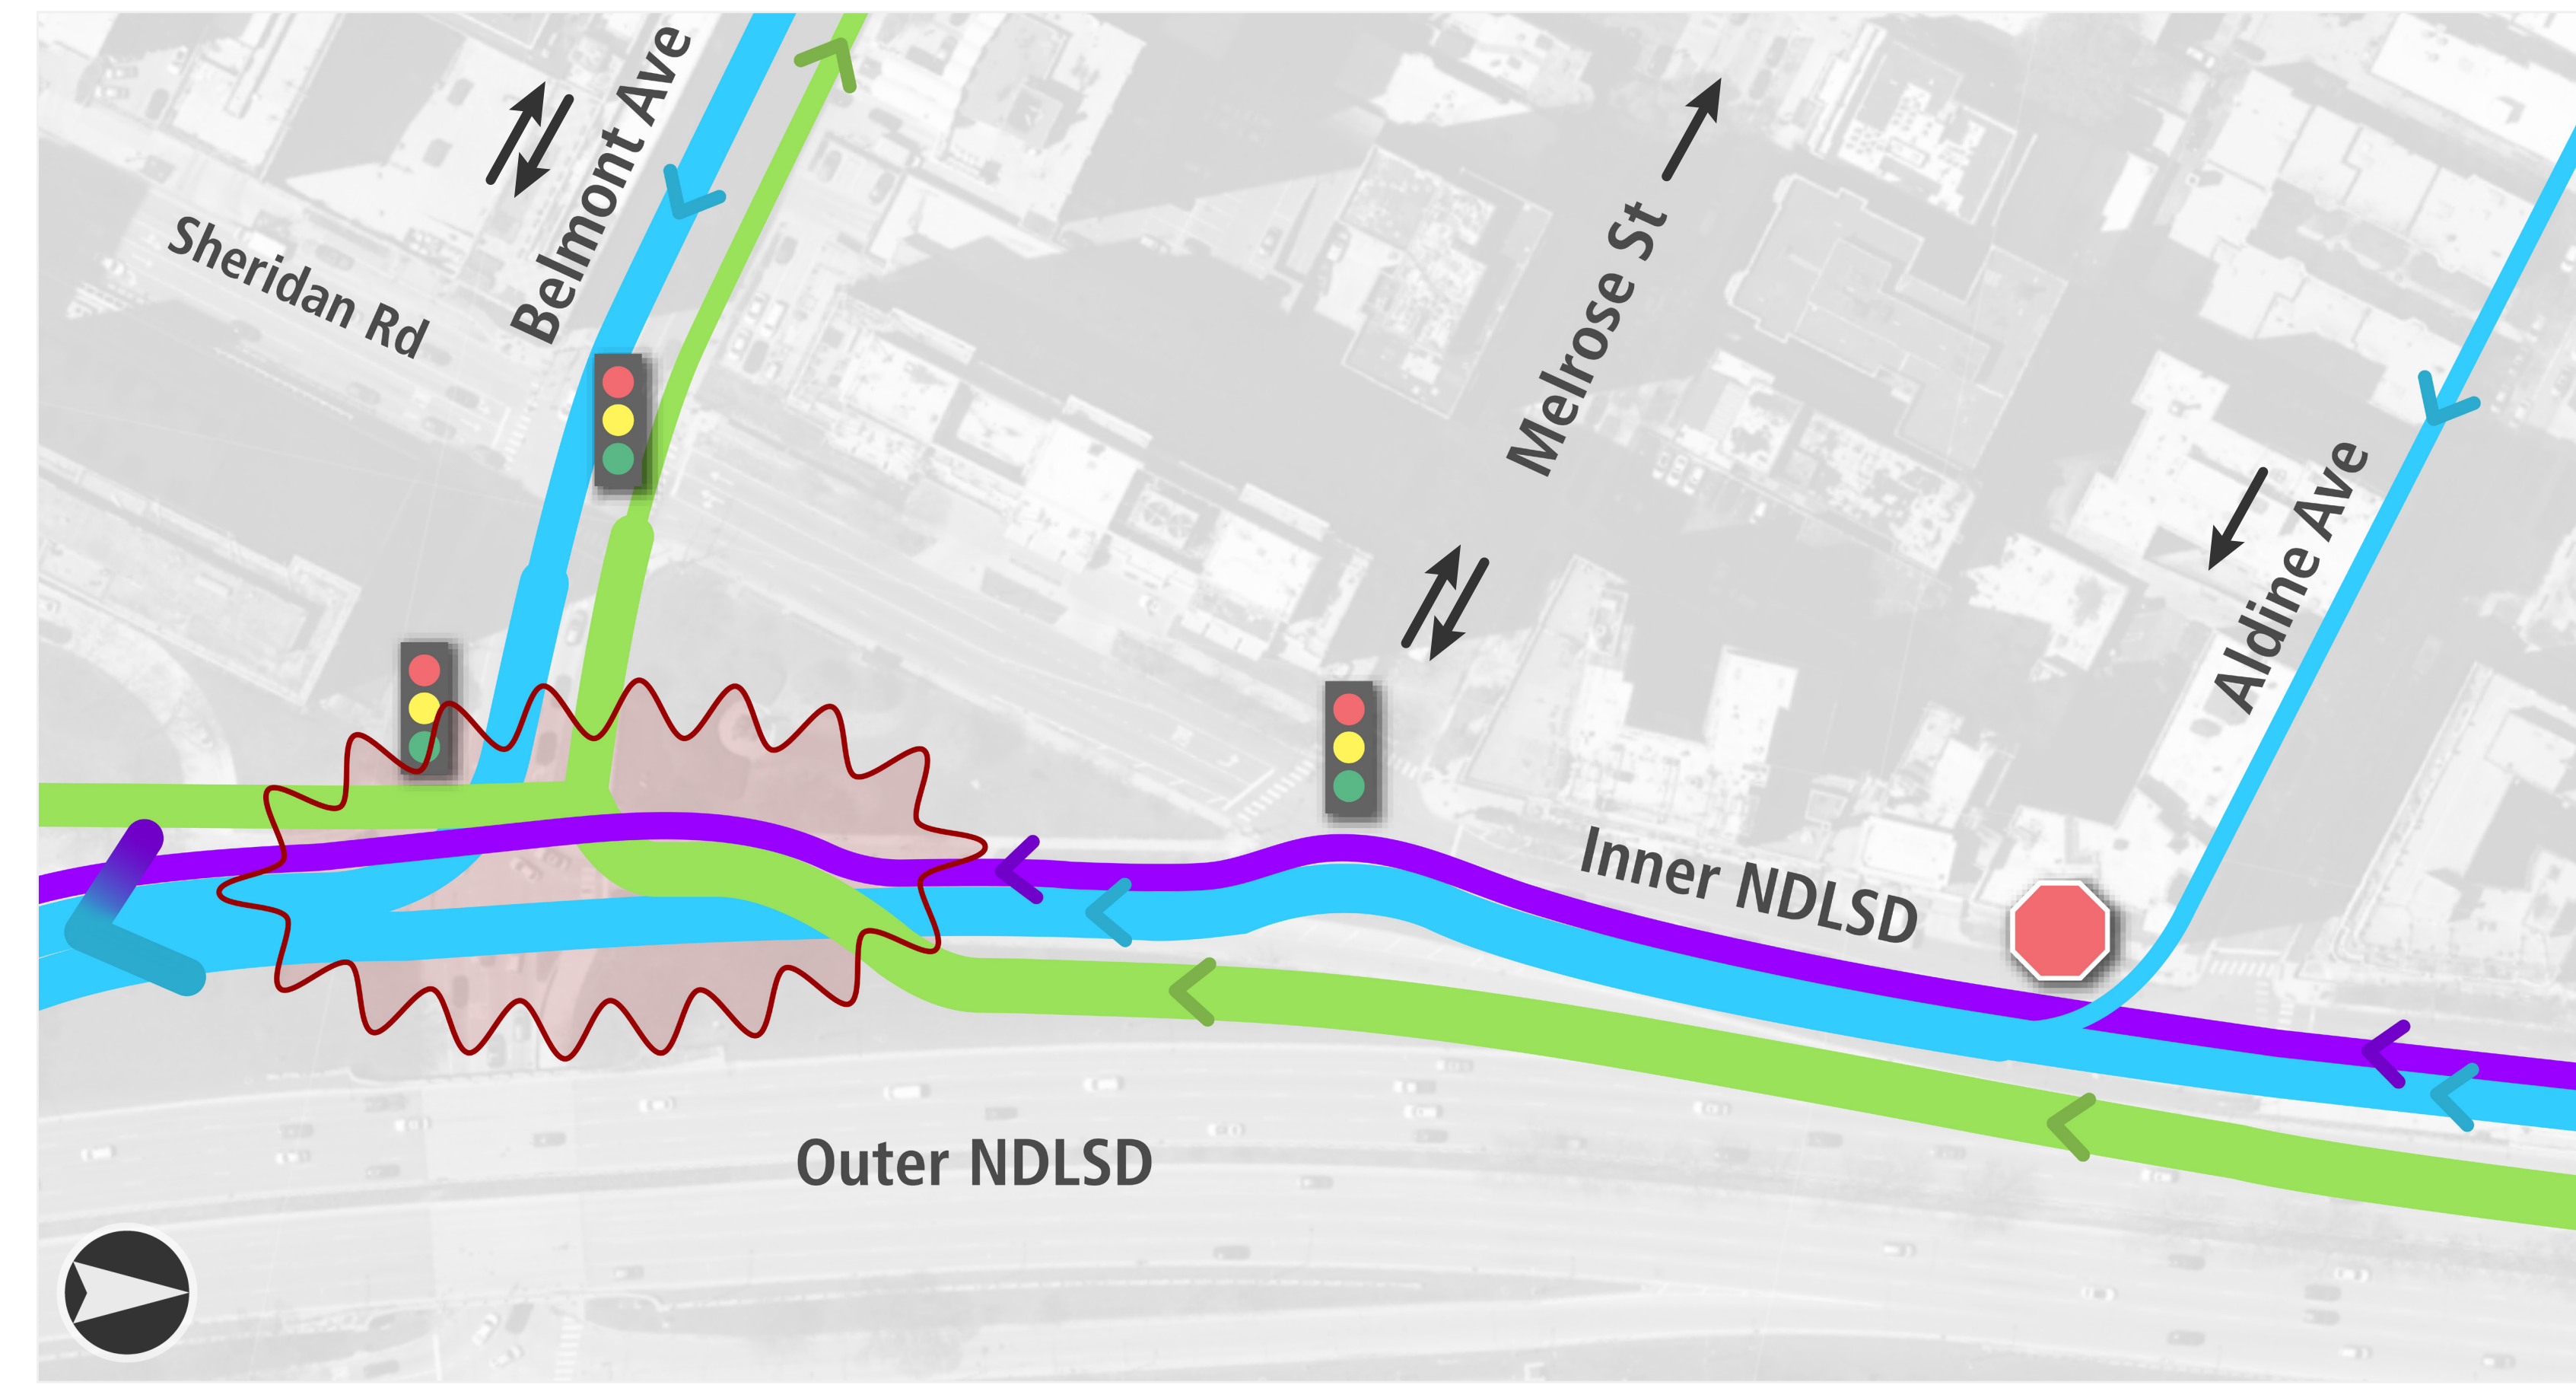

- Southbound Entrance (Autos)
- Southbound Entrance (Buses)
- Southbound Exit
- Conflict Zone
- Existing Traffic Signal
- Proposed Traffic Signal
- Existing Stop Sign

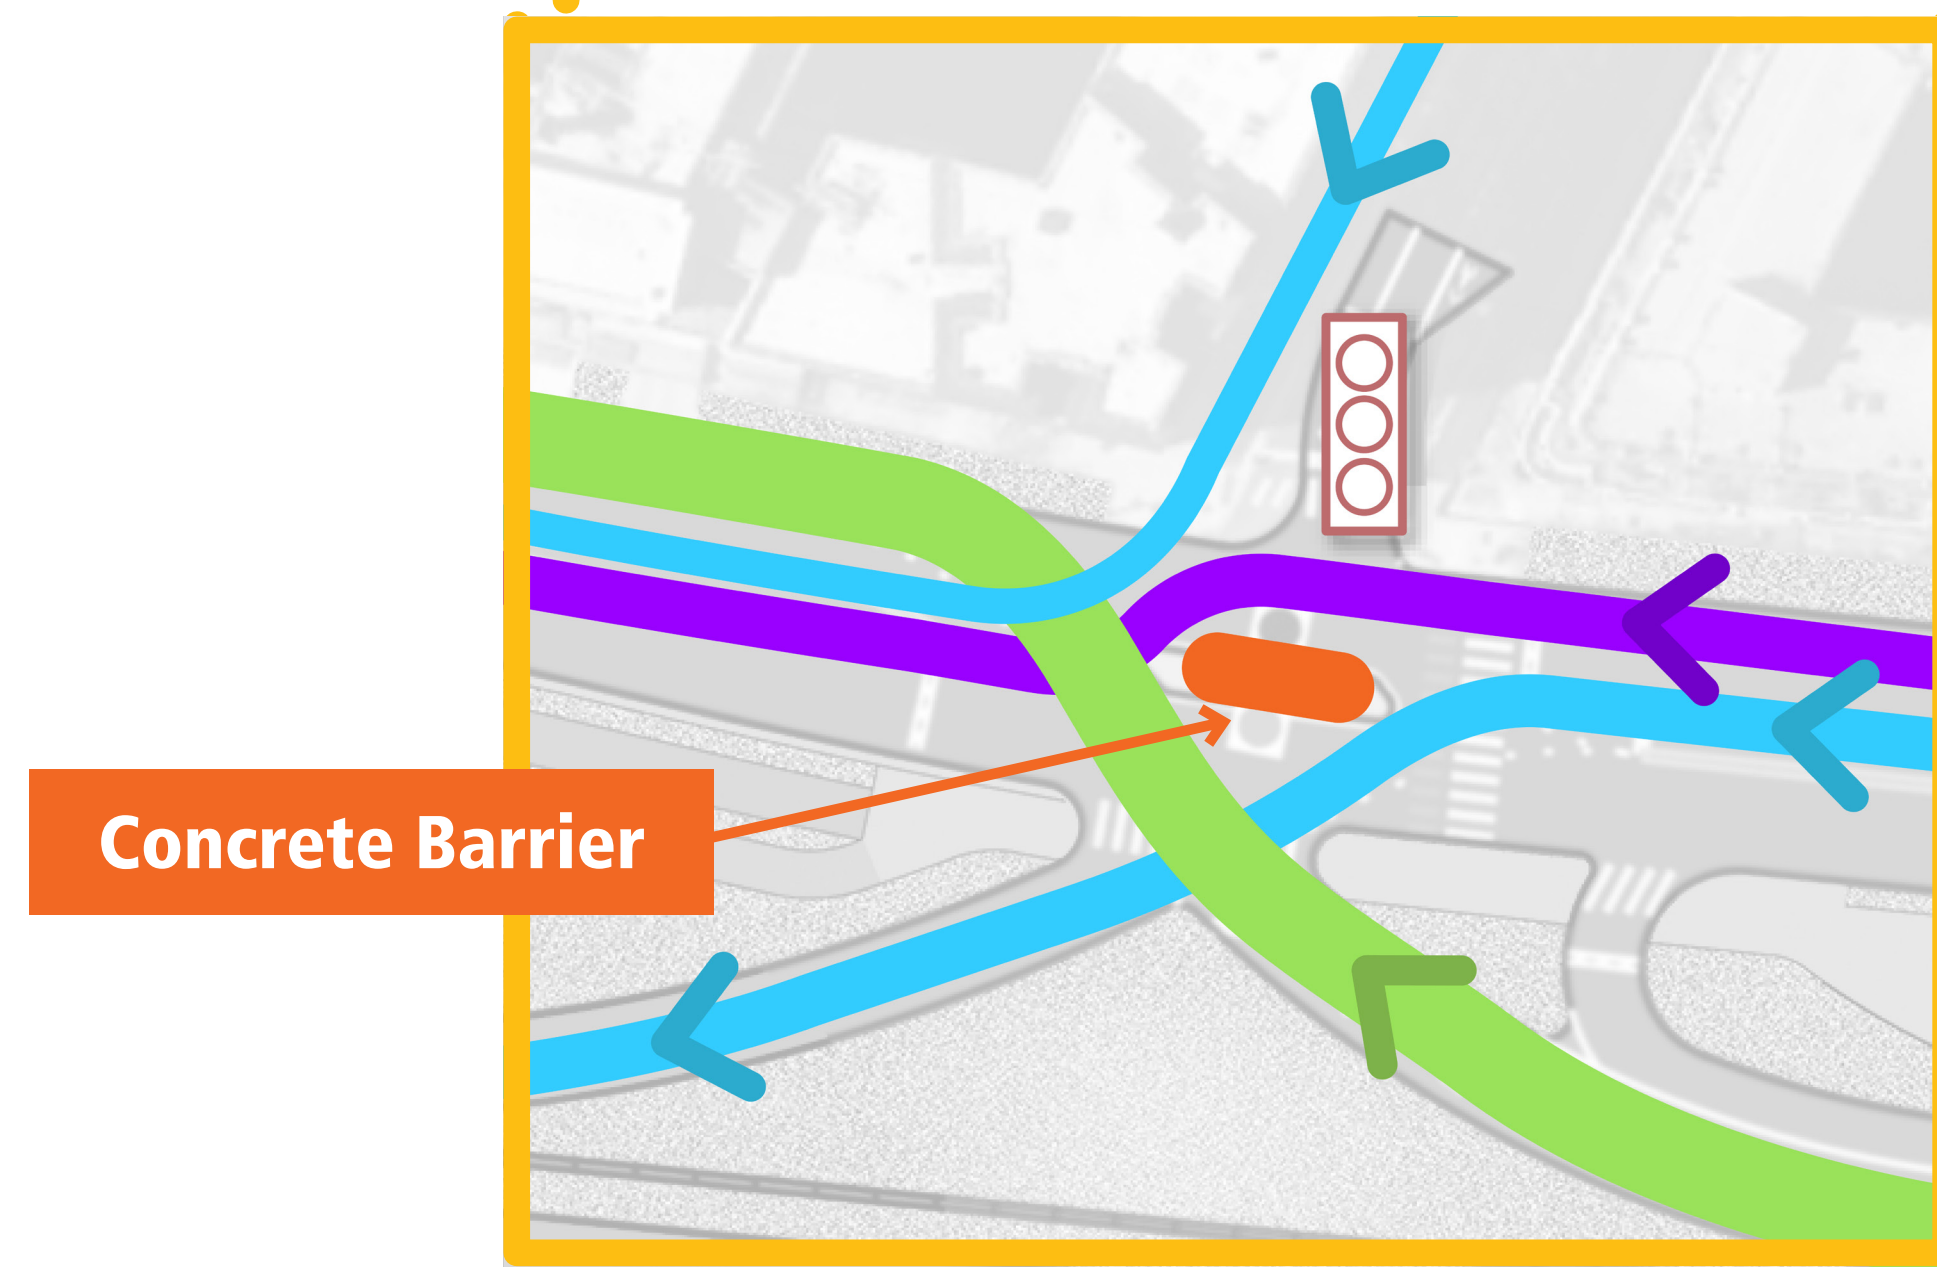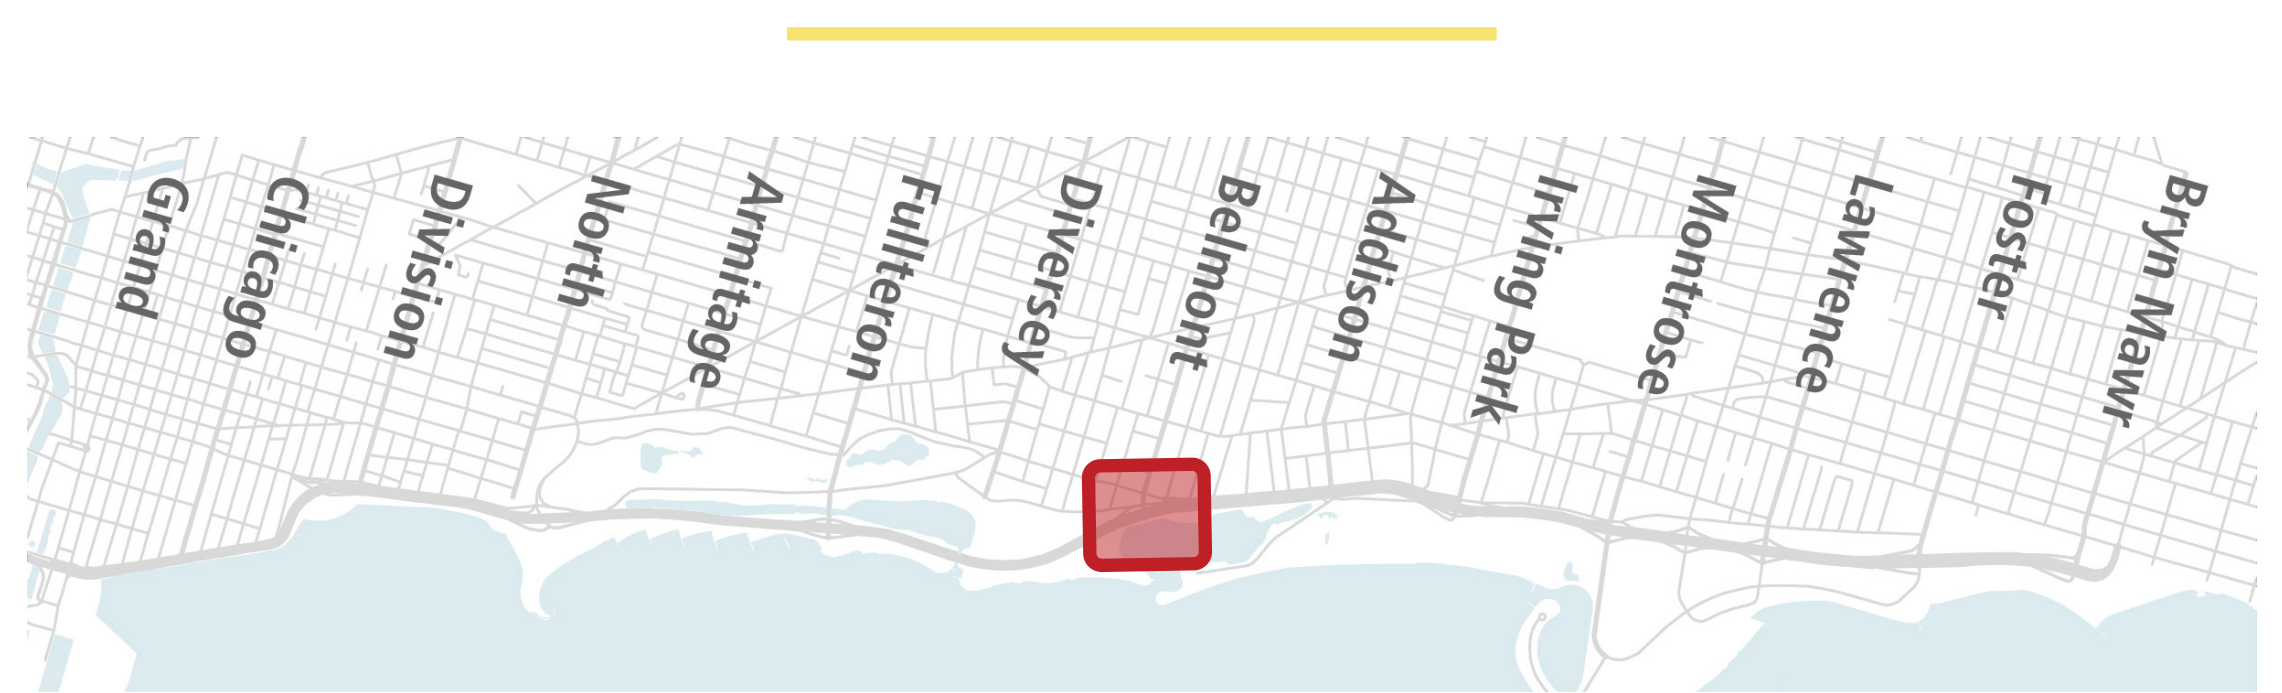

Concrete Barrier