


Split Junction with Frontage Roads

Example Application at Chicago Avenue

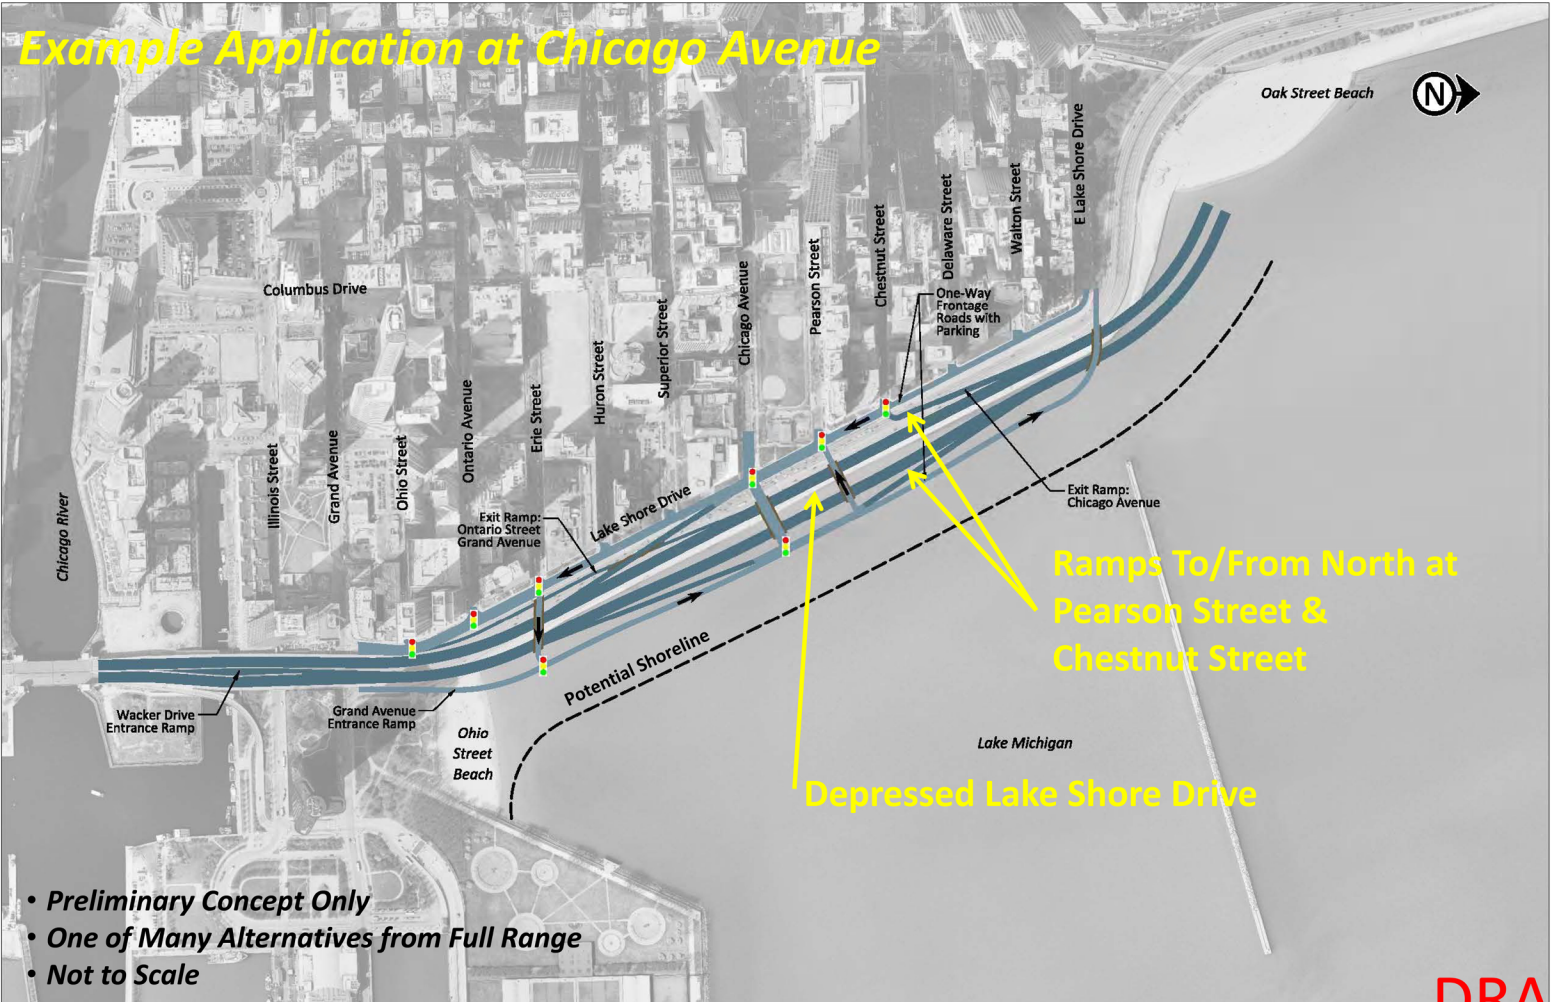

Ramps To/From North at Pearson Street & Chestnut Street

Depressed Lake Shore Drive

- Preliminary Concept Only
- One of Many Alternatives from Full Range
- Not to Scale

DRAFT