


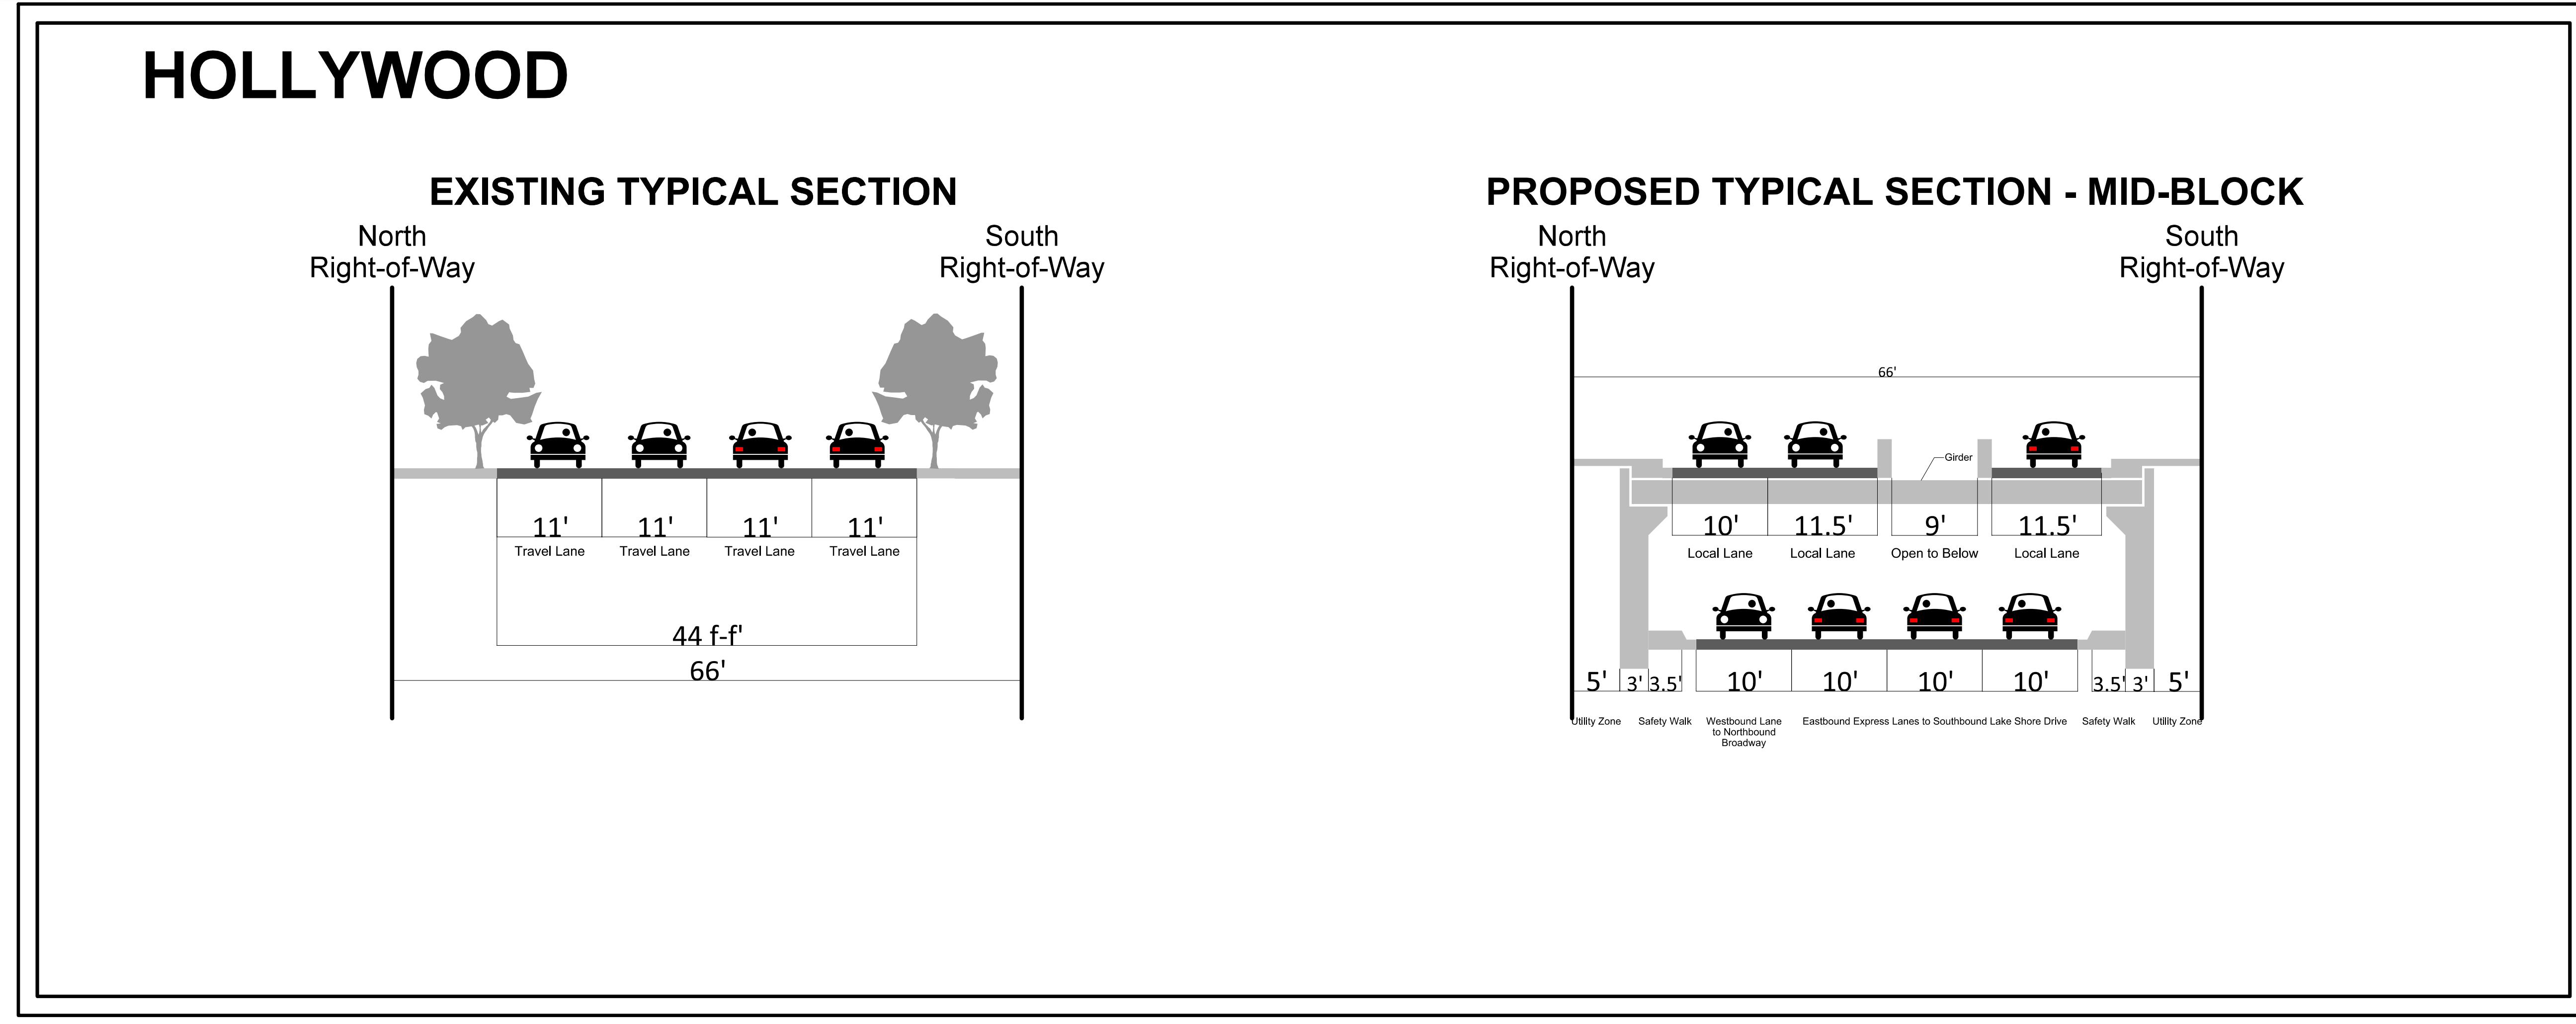


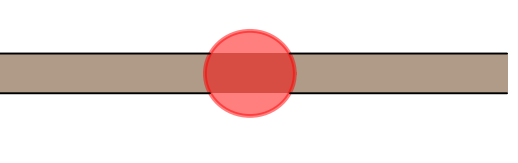
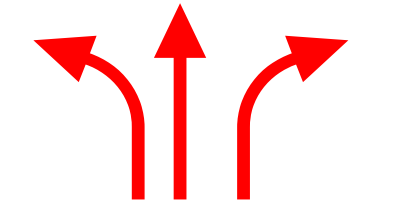
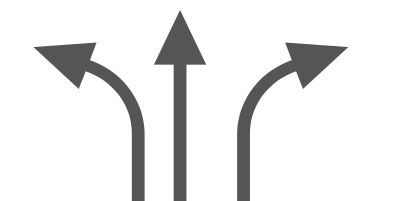


LEGEND

-  At-Grade Pavement
-  Tunnel Pavement
-  Proposed Right-of-Way Acquisition



LEGEND

-  4 Lane Tunnel Improvement
-  2 Lane Tunnel Improvement
-  CTA Red Line and Stations
-  Modifications to Intersection and Lane Configuration
-  Existing Intersection and Lane Configuration

Traffic Management Options Alternative 4 - Below Grade